


WESTIN SNOWMASS RESORT-PROPOSED SITE PLAN
 FORMERLY SILVERTREE HOTEL

SCALE: 1" = 20'



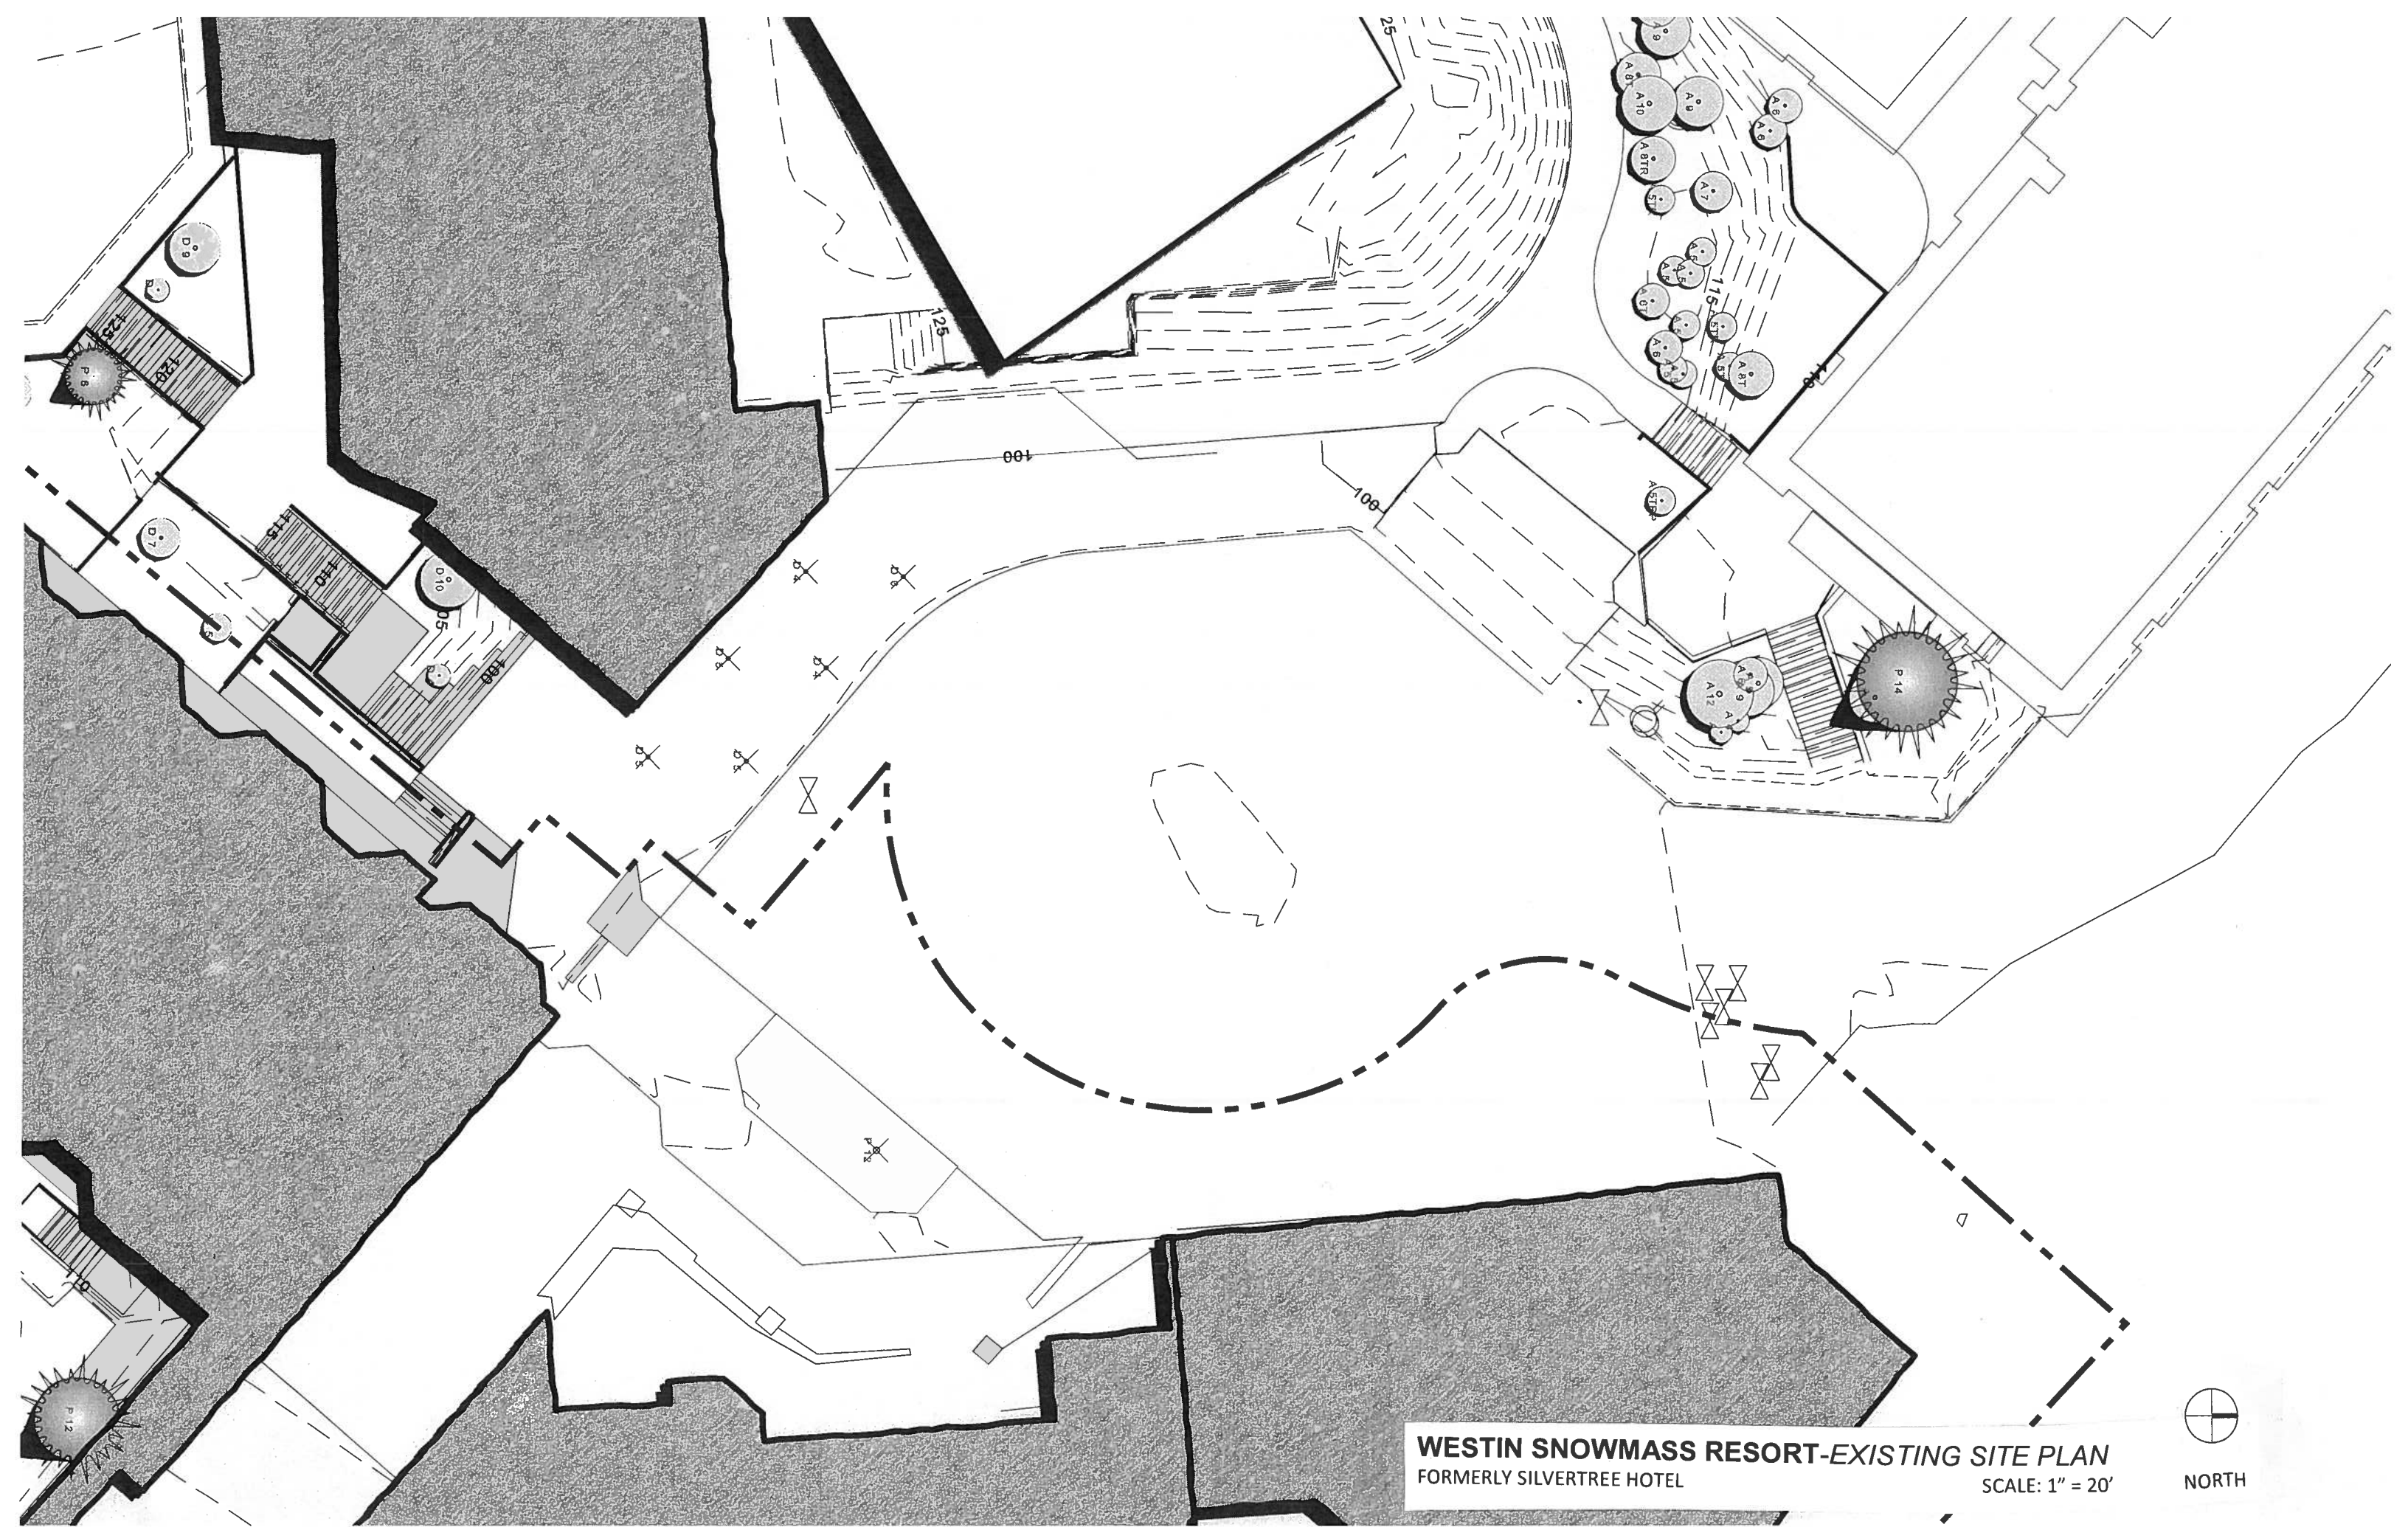

WESTIN SNOWMASS RESORT-EXISTING SITE PLAN
FORMERLY SILVERTREE HOTEL

SCALE: 1" = 20'

